


# For Lease

# Retail

## Sevierville, Tennessee

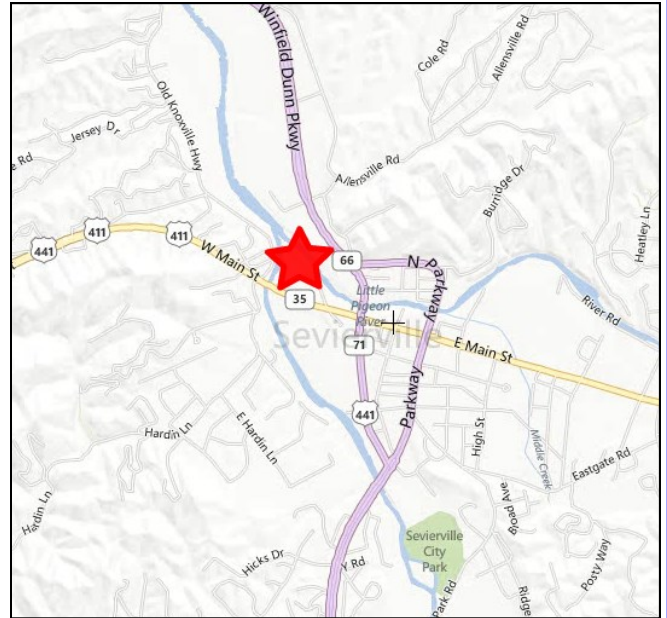

## FULLY LEASED

### SEVIER PLAZA Shopping Center

#### Property Highlights:

- Short drive to Gatlinburg and Pigeon Forge; popular tourist attractions
- Over 1.5 Billion Dollars in sales for 2016\*\*

#### Location Highlights:

- As of 2017, Sevier County's estimated population is 97,256\*
- \$59,200 estimated average household income Sevier County in 2017\*

#### Currently Available:

- FULLY LEASED



Scan this QR Code with your mobile phone's QR Reader to visit our website and learn more about this property as well as others available for lease.

\*Demographics obtained from Esri

\*\*www.seviervilletn.org

Nate Cretarolo, CCIM  
[NCRETAROLO@GFDINC.COM](mailto:NCRETAROLO@GFDINC.COM)

Suite 205  
6350 Quadrangle Drive  
Chapel Hill, NC 27517

**GFD Management Inc.**

**Call 919-401-5500**

Visit us on the web at [www.gfdinc.com](http://www.gfdinc.com)

# SEVIER PLAZA

SEVIERVILLE, TENNESSEE

SITE PLAN  
SCALE: 1" = 75'-0"



PROJECT NO. 100000000  
DATE: 01/18/2012  
DRAWN BY: LIT  
APPROVED BY: LHM  
SHEET NO.: SP-1

SEVIERVILLE, TENNESSEE  
**SEVIER PLAZA**

S. PLAZA LLC  
C/O GFD MANAGEMENT INC.  
6330 QUADRANGLE DRIVE, SUITE 205  
CHAPEL HILL, NORTH CAROLINA 27517  
PH: 919-401-5500 FAX: 919-401-5501

PROJECT DATE: 01/18/2012  
DRAWN BY: LIT  
APPROVED BY: LHM  
SHEET NO.: SP-1

2805 ABERDEEN PARKWAY, SUITE 2173  
RTE. 818/44/529  
SEVIERVILLE, TENNESSEE  
**LMHT ASSOCIATES**  
architecture  
engineering